

The background is a soft watercolor illustration. It features a range of mountains in shades of teal and blue, a sky with a few birds in flight, and a foreground with several trees in various shades of green and blue. The overall style is artistic and serene.

Landscape Architecture: Class of 2021

By: Clarissa Rodriguez Henriquez




01


Drafting

Davis, CA



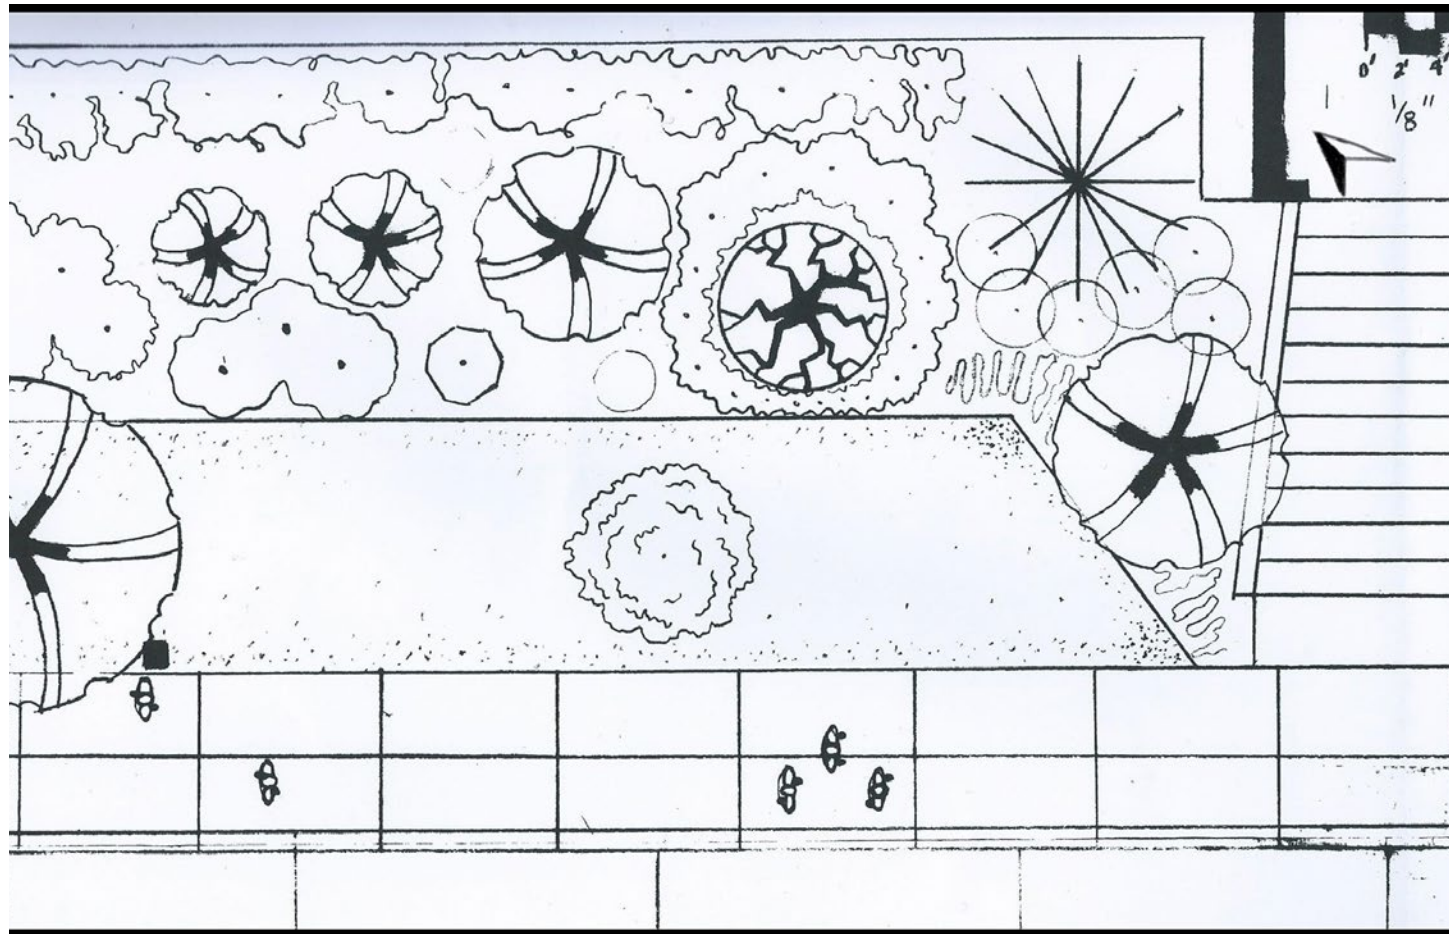

Drafting

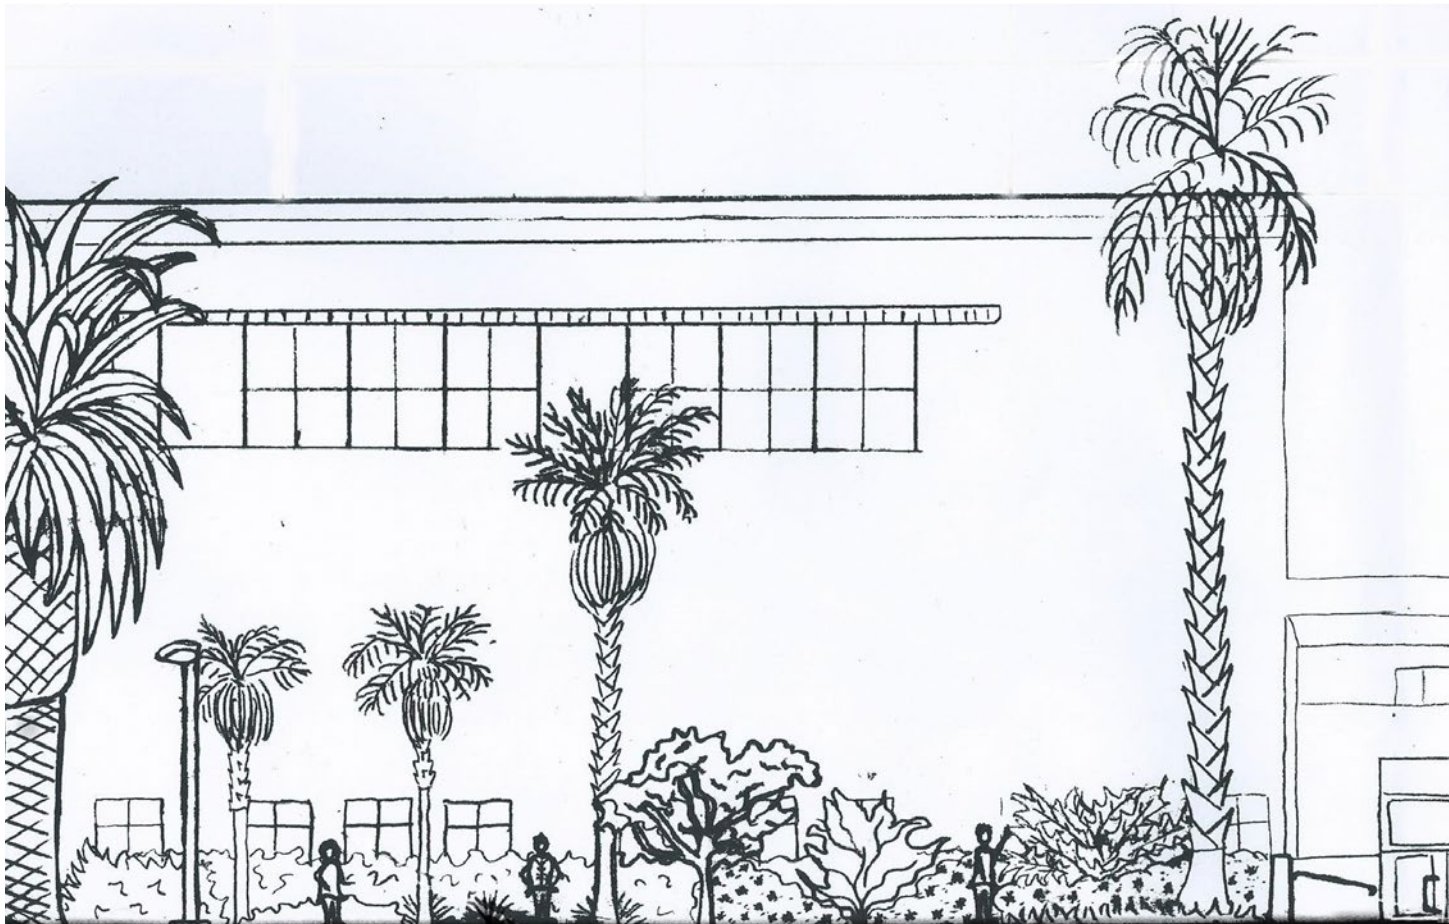

02

Residential




Los Angeles, CA

Photoshop Rendering

Process

I created my first digital rendering using Photoshop. I drafted a perspective drawing at a job site in West LA. I digitized the sketch into Photoshop and mixed several cool and warm tones to make the site appear more vivid and vibrant.

Los Angeles, CA

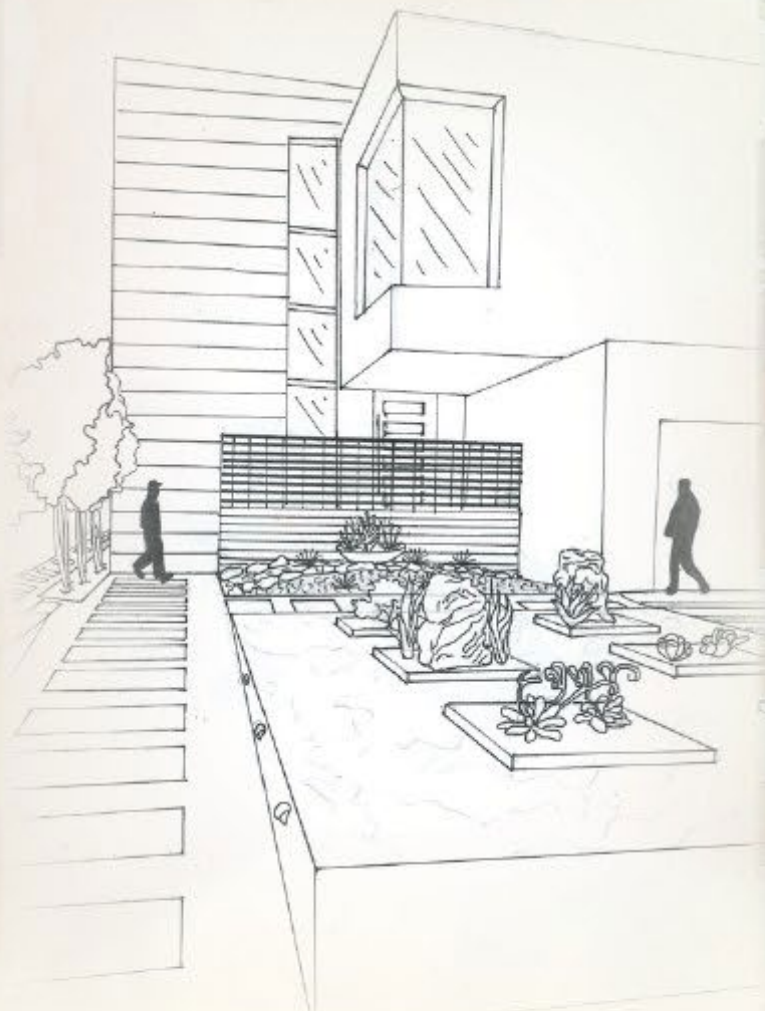

03

Homelessness
Project

Oakland, CA



100 Planters Project

Client: Thomas Wong
Address: 501 Madison St.

Oakland, CA



Purpose:

The purpose of this site design is to construct a community-based temporary living area for the homeless. The site will consist of a variety of plants and amenities that will transform the urban space into a mentally, physically and socially healing place, where residents not only live, but also work and develop productive life skills.

Ornamental



Eschschzia californica



Calendula officinalis



Muhlenbergia capillaris

Edible



Citrus x lemon 'Dwarf'



Citrus sinensis 'Dwarf'



Fragaria x ananassa




Petroselinum crispum



Ocimum basilicum

Site Plan [Not to Scale]

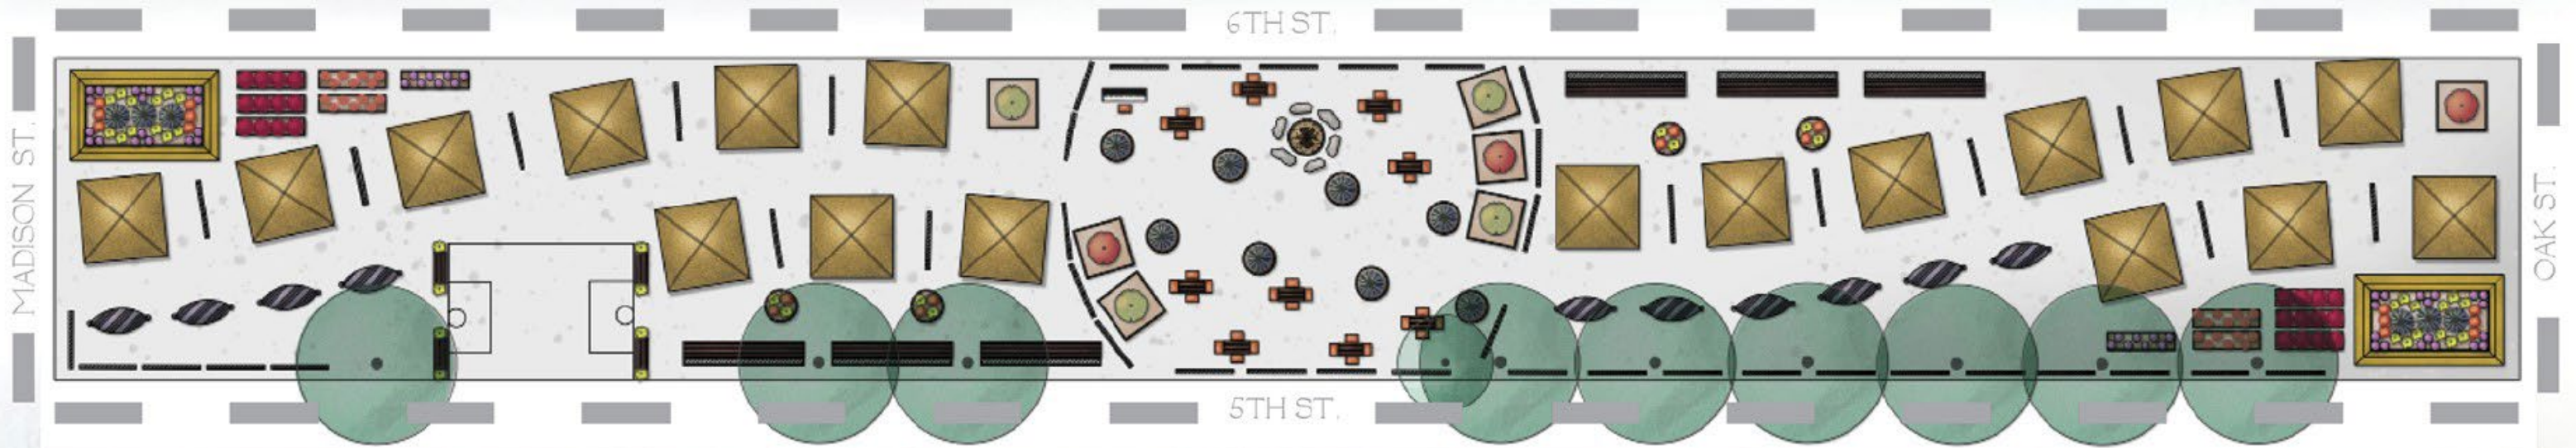

Amenities



Rolling Greenwall




Fireplace



Round Planter




Piano

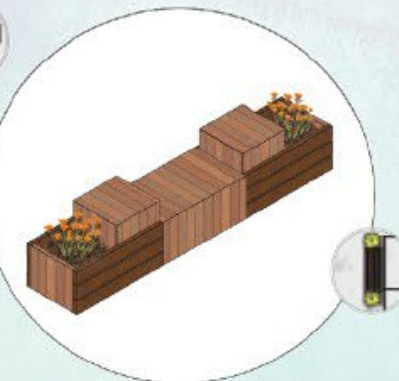

Planter-Bench-Table Combo




Hammock

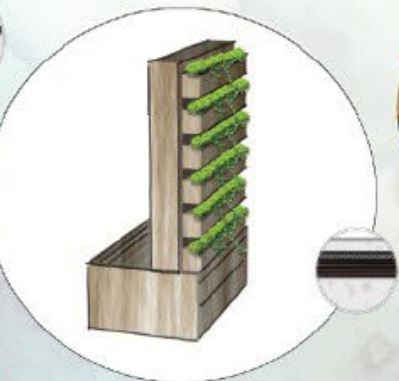

Greenwall-Bench Combo



Picnic Table

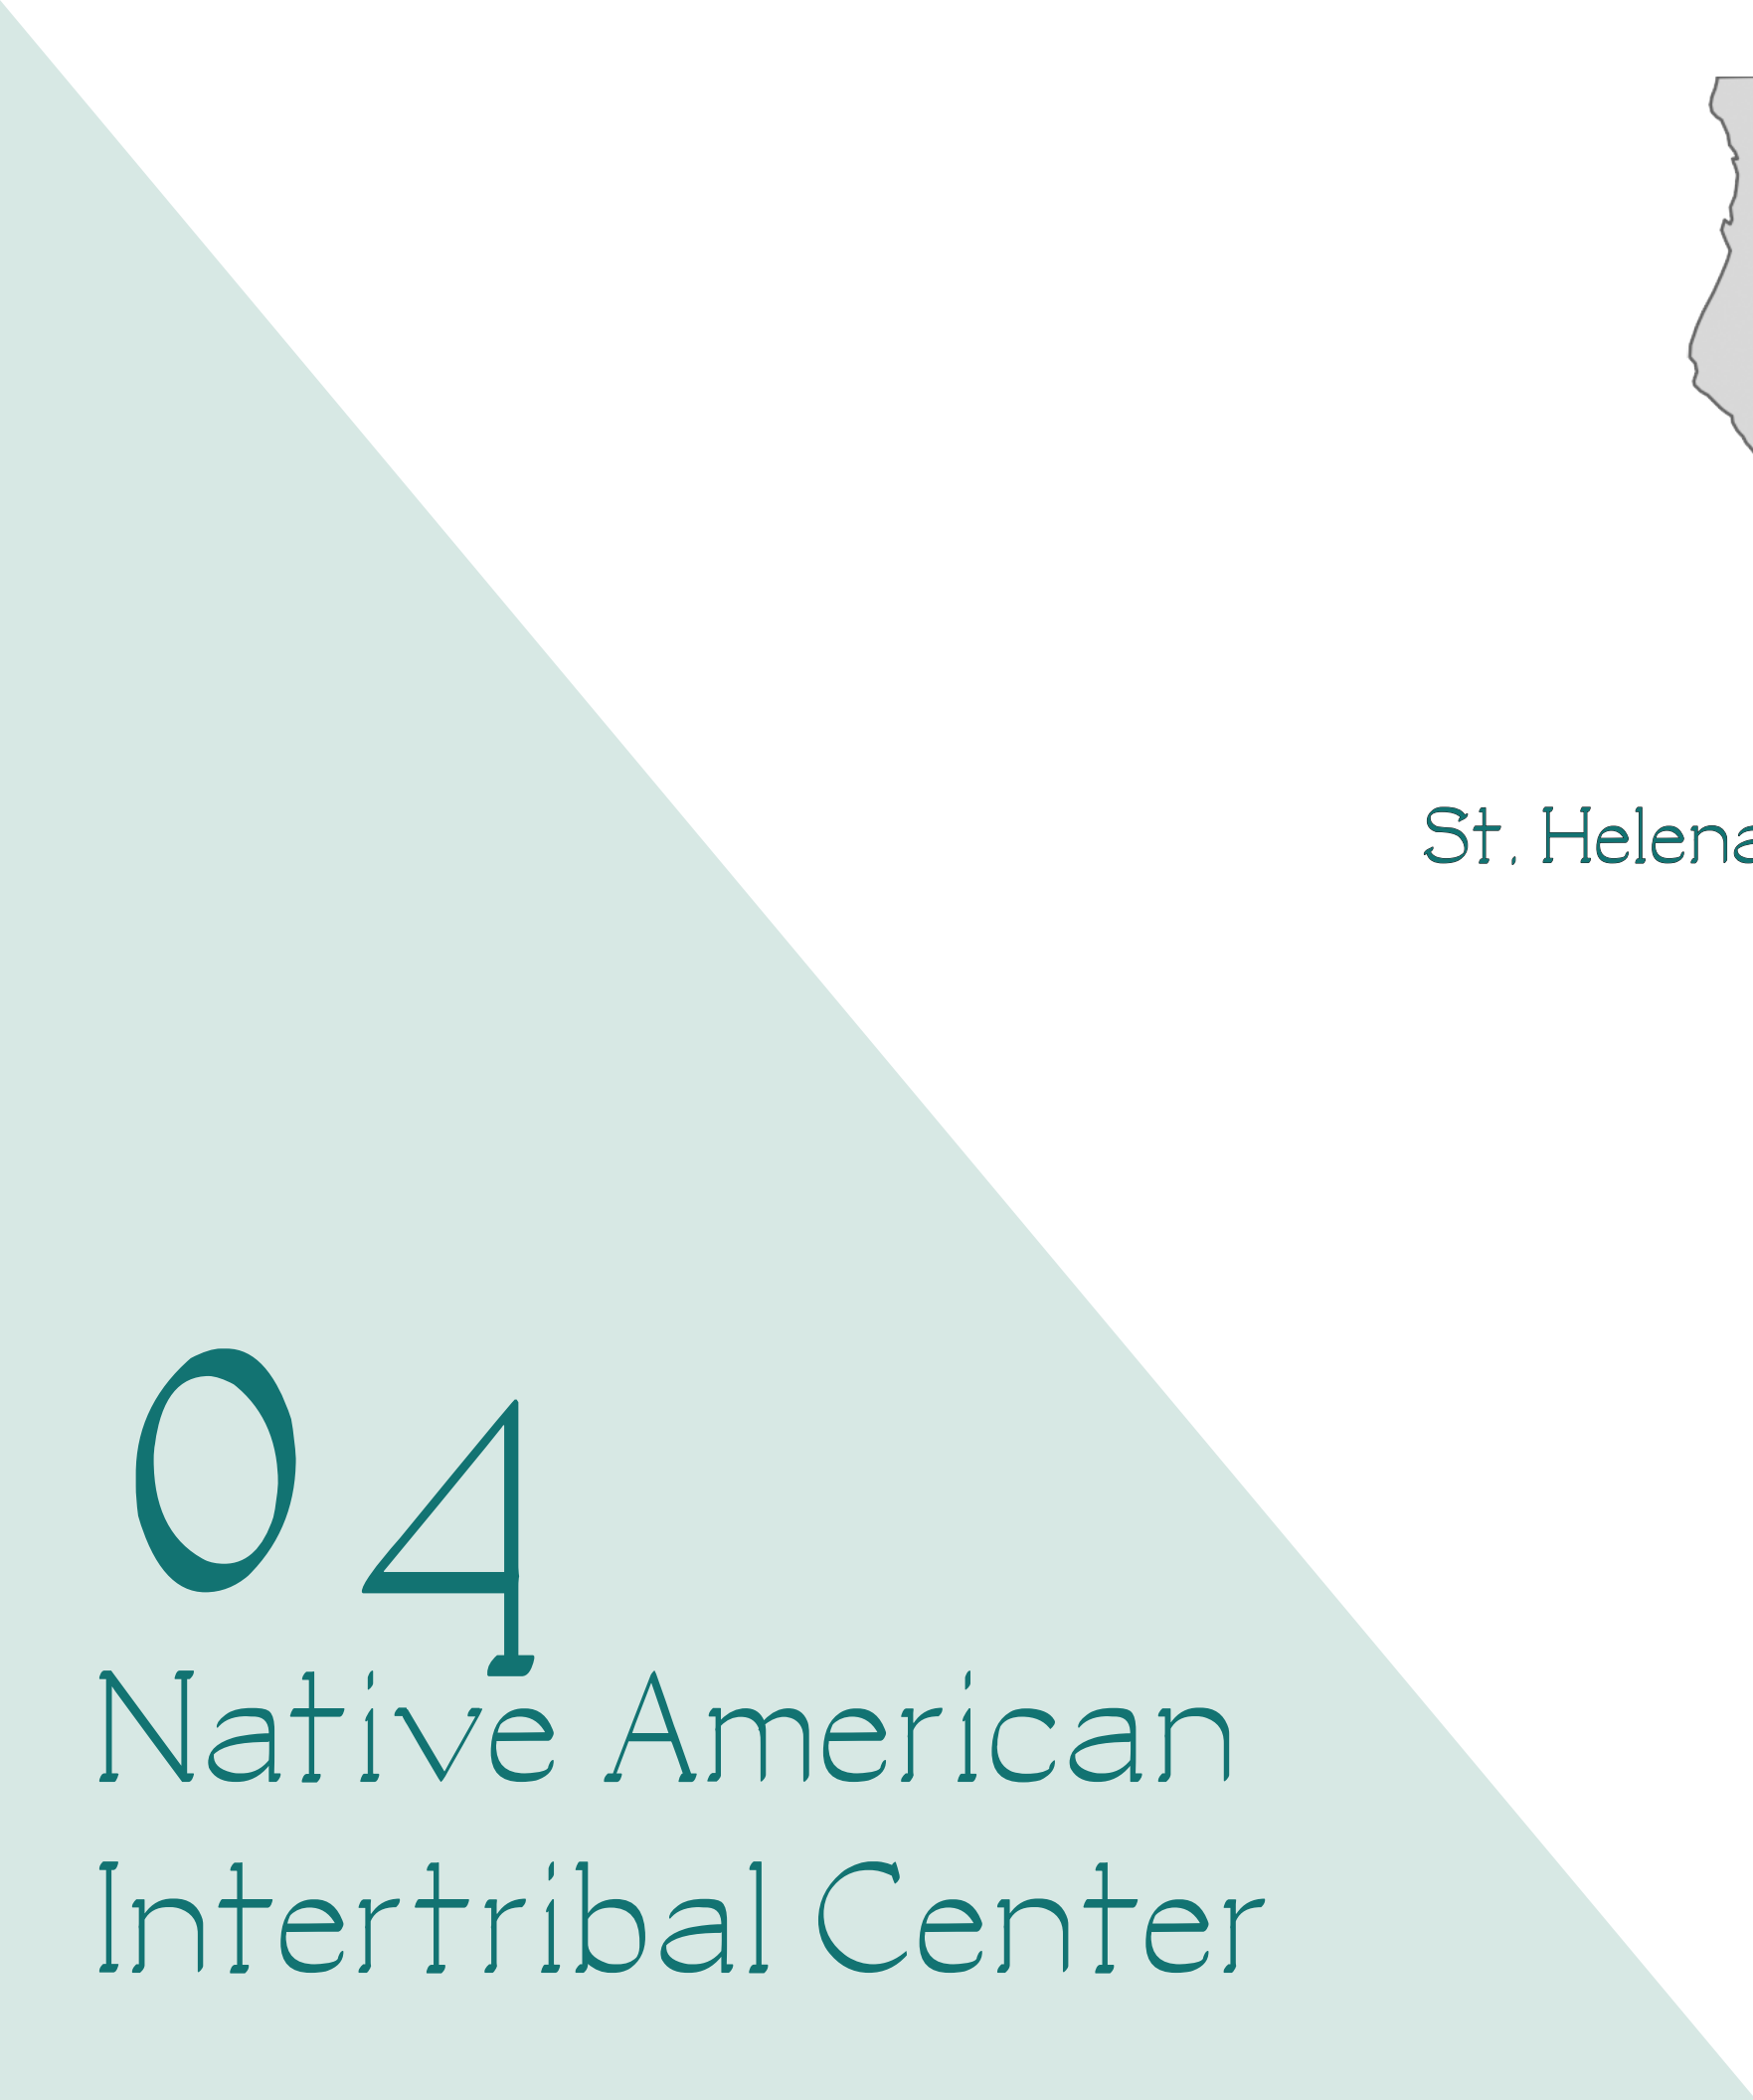

04

Native American
Intertribal Center


St. Helena, CA




Outdoor Kitchen

Legend

-  Hemp/Sage
-  Tobacco
-  Yerba Santa
-  Alum Root
-  Sweet Grass
-  Wild Ginger
-  Yarrow
-  CA Sagebrush
-  CA Buckwheat
-  Sage

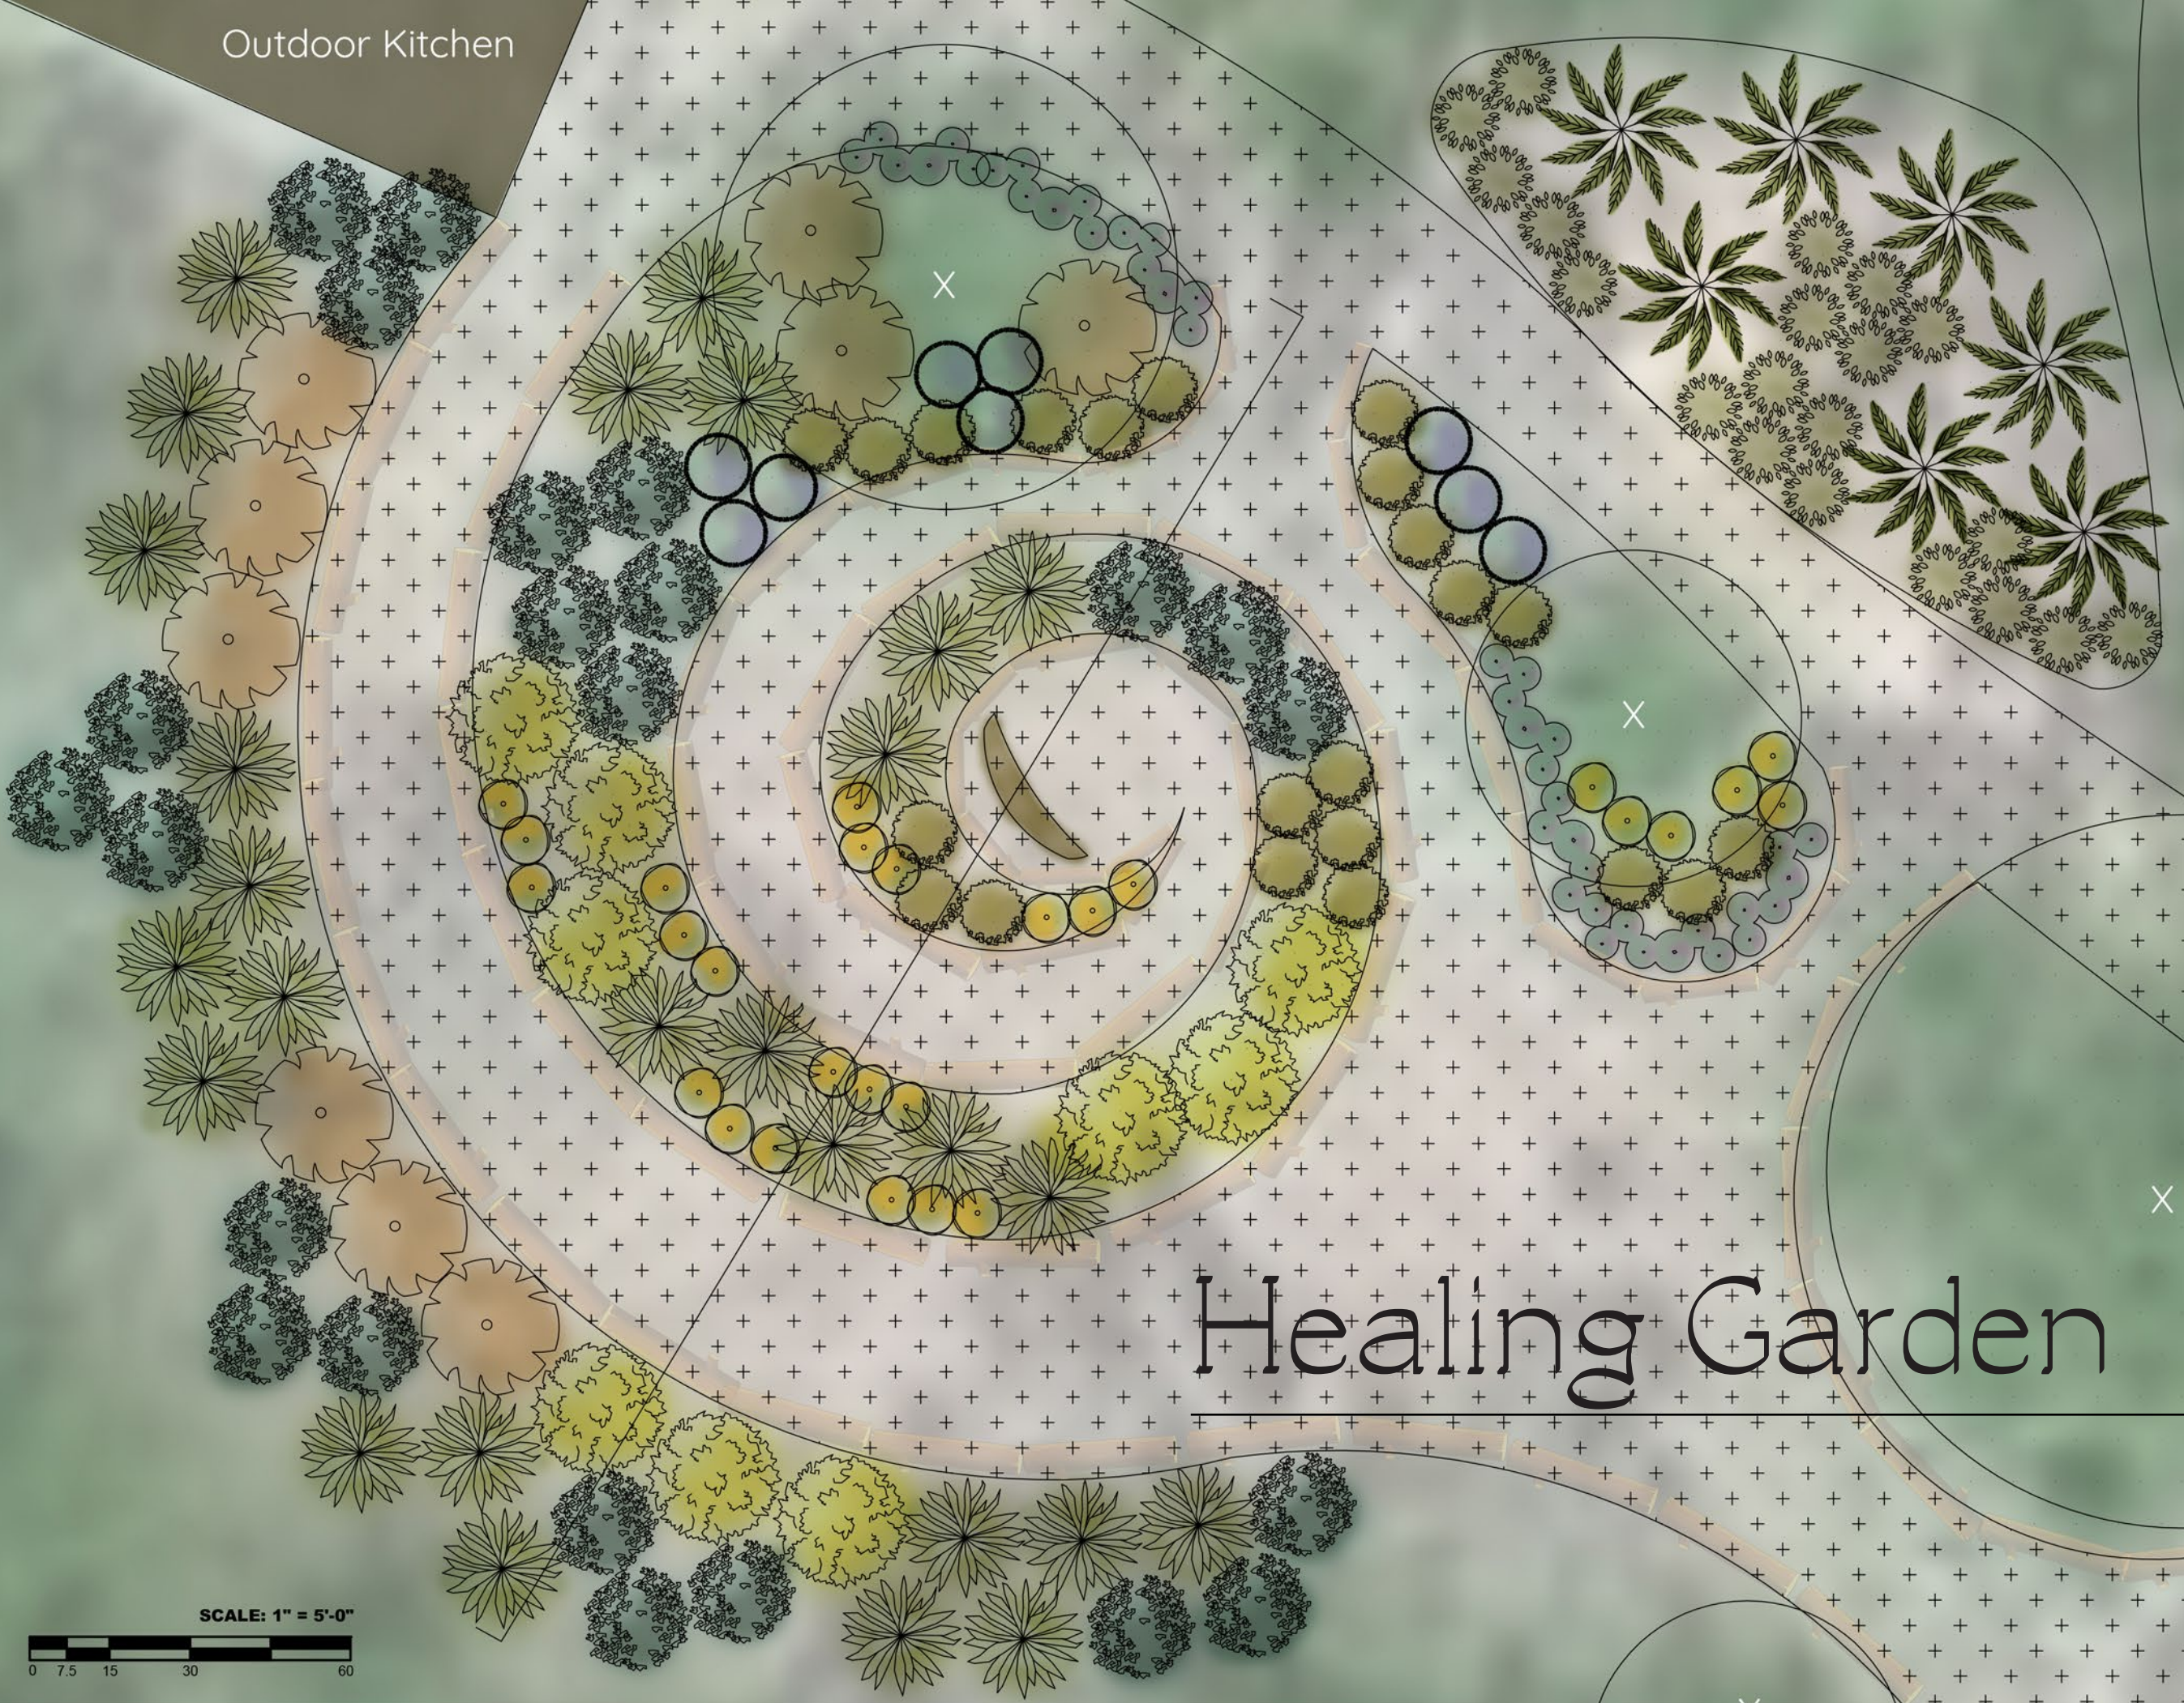

SCALE: 1" = 5'-0"

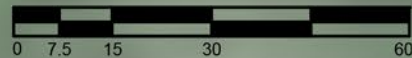




05

Urban Design

Vacaville, CA



Urban Mapping + Design

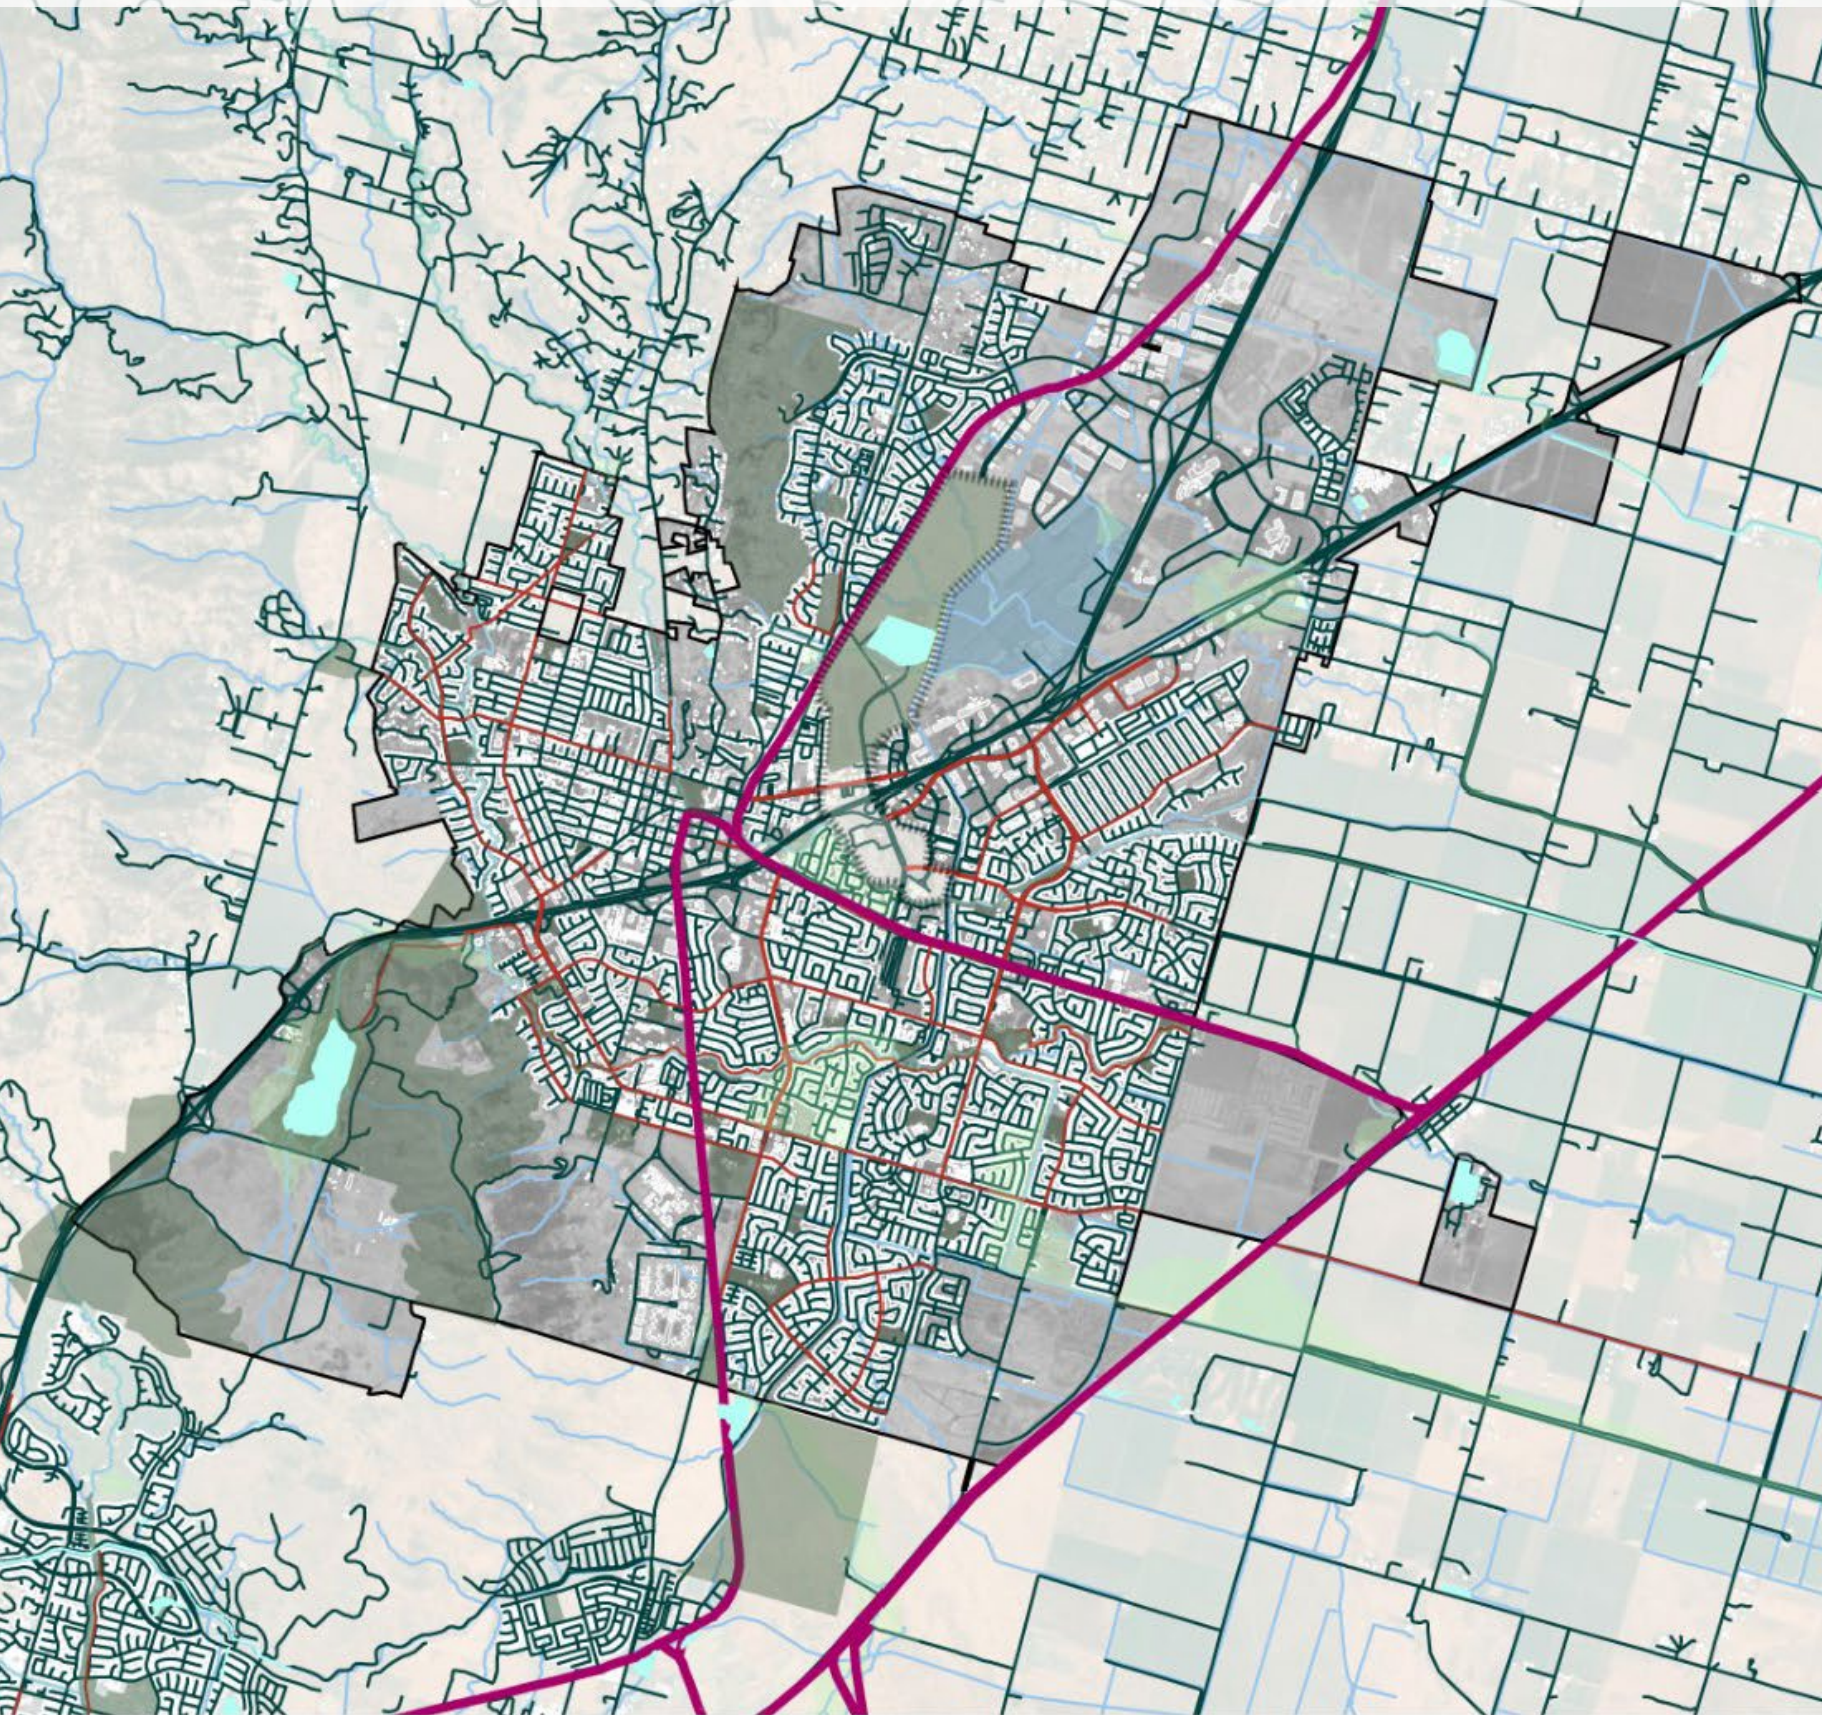



06

Urban Waterfront



Sacramento, CA

Urban Waterfront



Buffer

Native Garden

Bike Path

Native Garden

D.G. Path

Native Garden

Parking Lot Access

Vegetation

Wetland/Beach

Walking Deck,
River